

SITE PLAN SHOWING THE PROPOSED R.C.C. ROOF GROUND, FIRST & SECOND FLOOR COLLEGE BUILDING IN S.F. NO: 121, 122/A1, 122/A2, 118/2B2Cpt OF AGRAGARAM KANNATHIPUR VILLAGE, MADATHUKULAM SPECIAL VILLAGE PANCHAYAT, UDUMALAI PET TALUK, COIMBATORE DISTRICT.

J.S.R COLLEGE OF EDUCATIONAL INSTITUTION. MADATHUKULAM

AREA DETAILS:	Sq. ft	Sq. m
1. AREA OF THE SITE (ABCDEFGHI)	229744.65	26515.30
2. AREA OF THE PRO GROUND FLOOR	16483.00	1524.44
3. AREA OF THE PRO FIRST FLOOR	16483.00	1524.44
4. AREA OF THE PRO SECOND FLOOR	16483.00	1524.44
5. AREA OF THE HEAD ROOM	1530.00	142.14
6. AREA OF THE PARKING	5000.00	464.51
7. AREA OF THE OPEN SPACE	199341.65	18524.17

AREA DETAILS:-	
1. AREA OF THE S.F.No. 121	- 2.91 Acres
2. AREA OF THE S.F.No. 122/A1	- 1.51 Acres
3. AREA OF THE S.F.No. 122/A2	- 6.61 Acres
4. AREA OF THE S.F.No. 118/2B2Cpt	- 1.76 Cents
TOTAL	5.8676 Acres


Rain Water Perculation Pit

Tide at the wall

STAR CASE DETAILS
 1. WIDTH - 2.00 MTR (6.56 FT)
 2. DEPTH - 1.50 MTR (4.92 FT)
 3. GRADE - 0.00 MTR (0.00 FT)










For J.S.R EDUCATIONAL & CHARITABLE TRUST.
 RAJKUMAR
 CHAIRMAN CUM LEASING TRUSTEE,
 APPLICANT

M. Ramamoorthy
ER. M. RAMAMOORTHY DCE. I.B.S.
 Consulting Civil Engineer & Licensed Building Surveyor
CHERAN BUILDERS
 ENGINEERS & CONTRACTORS
 133/04, Main Road, Madathukulam - 642 913, ENGINEER I.B.S.

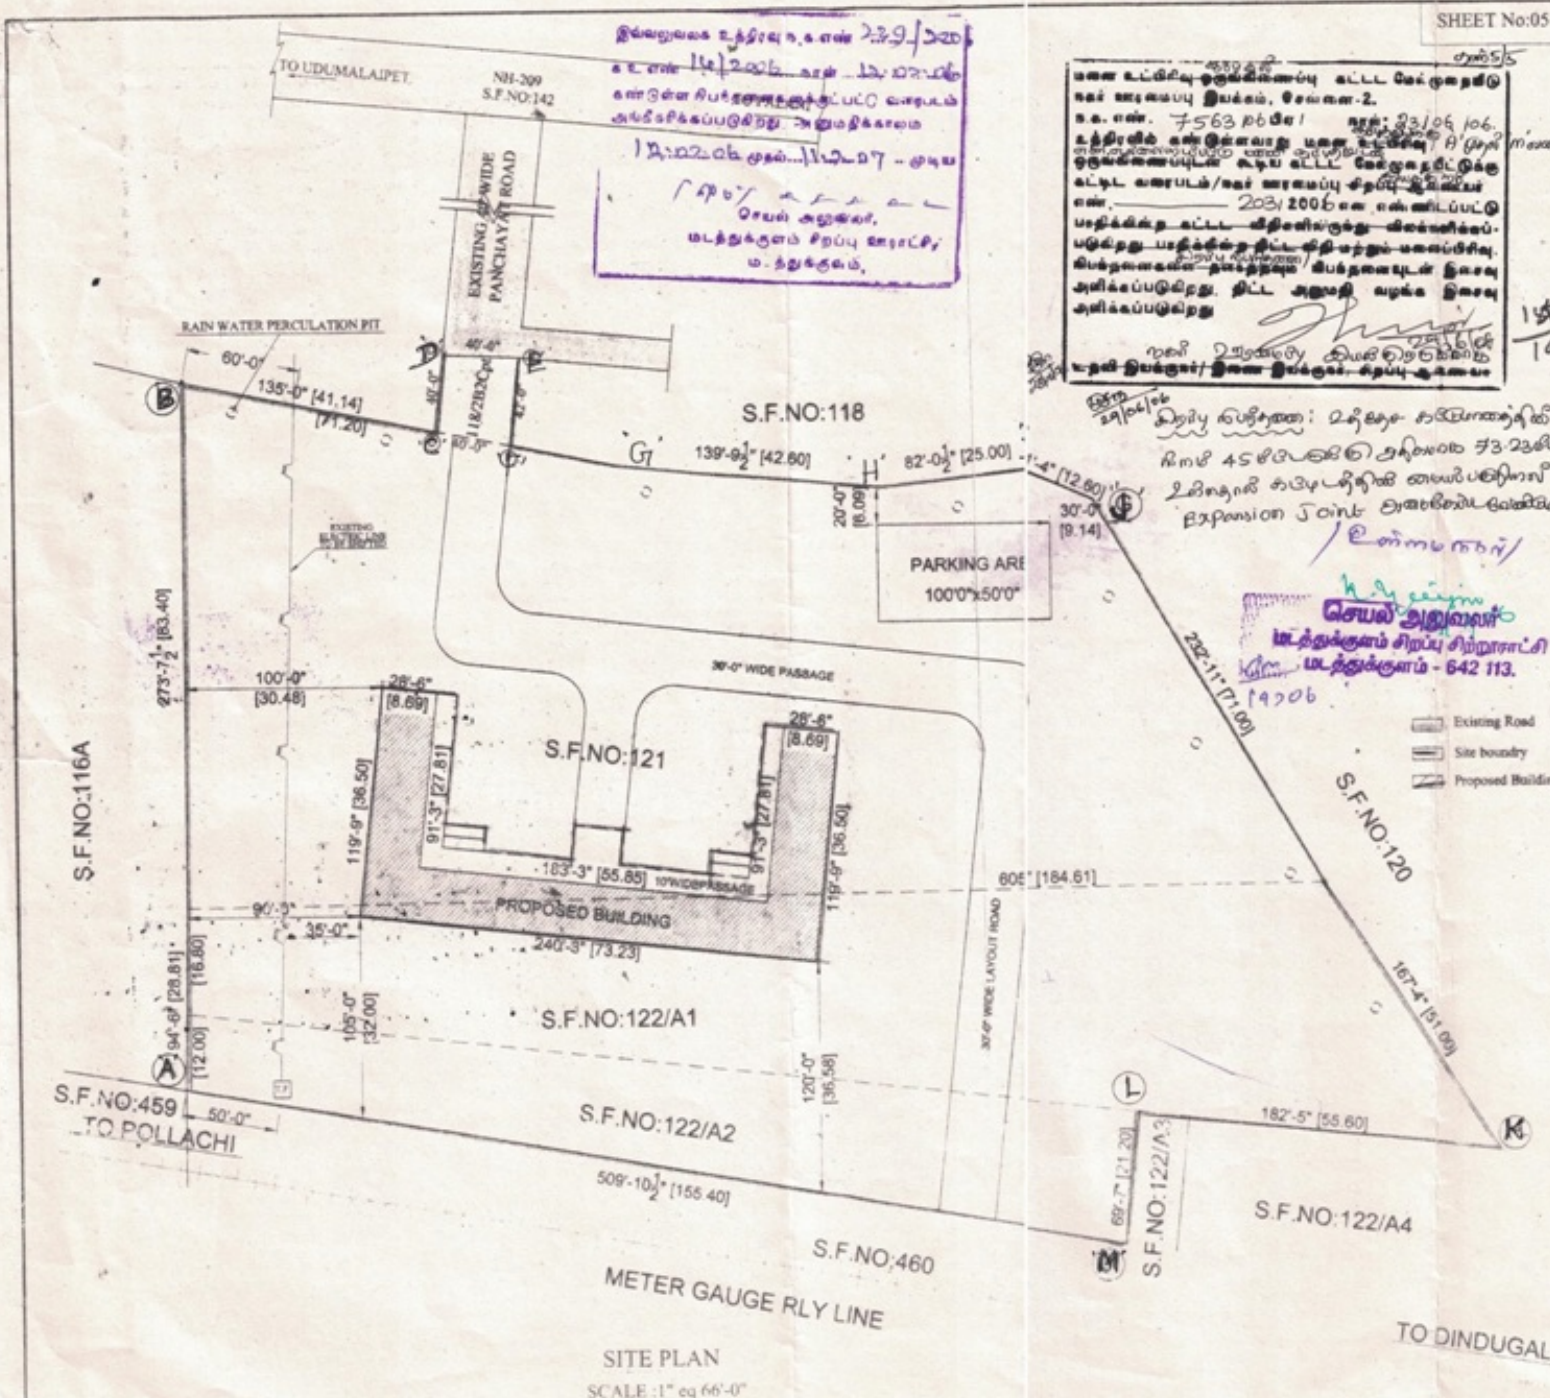

SITE PLAN
 SCALE: 1" = 66'-0"

PLAN SHOWING THE LOCATION OF EXISTING RCC ROOF IN GROUND FLOOR, FIRST FLOOR, SECOND FLOOR AND TOILET BLOCK OF COLLEGE BUILDINGS FOR
"J.S.R. COLLEGE OF EDUCATION"
 AT SF. No:121,122/A1 AND 122/A2, AGRAGARAM KANNADIPUDUR VILLAGE, MADATHUKULAM POST AND TALUK, TIRUPUR DISTRICT.

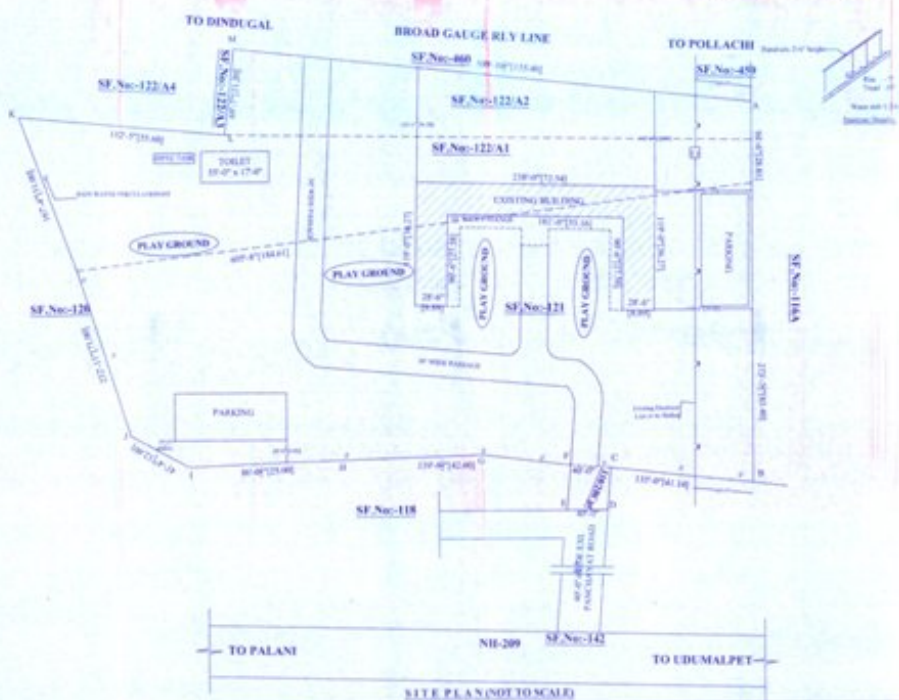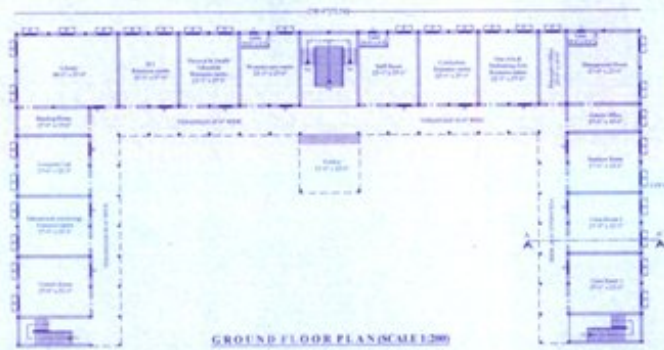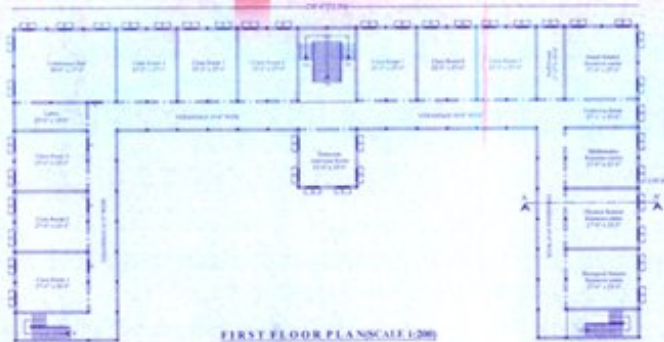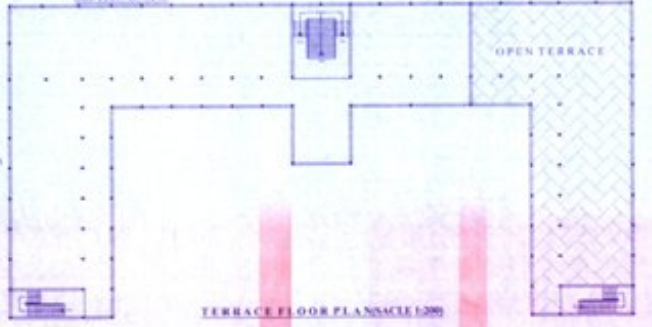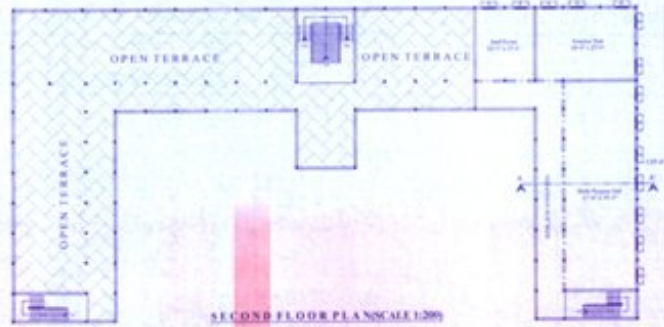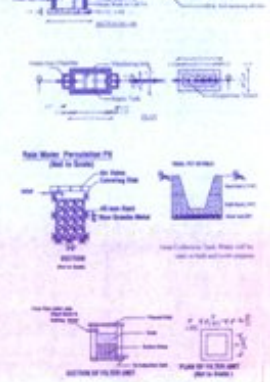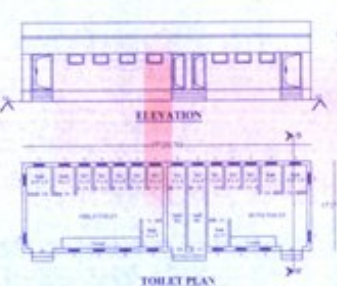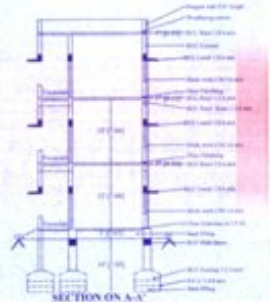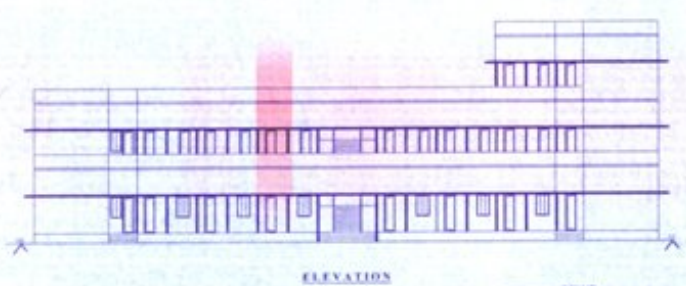

Area Details:-	Sq.ft	Sq.mtr
Area of Total Land 5.03 Acres (ABCDEFGHIJKLM)	219106.80	20363.08
Area of the Existing Ground floor	16127.81	1498.86
Area of the Existing First floor	16127.81	1498.86
Area of the Existing Second floor	5573.50	517.98
Area of the Existing Head Room	902.75	83.89
Area of the Existing Toilet	935.00	86.89
Area of the Net Open Space	202843.99	18777.32

Area Details:-	
1. Area of the SF.No.121	- 2.91 Acres
2. Area of the SF.No.122/A1	- 1.51 Acres
3. Area of the SF.No.122/A2	- 0.61 Acres
TOTAL	5.03 Acres

Joinery Details:-	In Feet	In Meter
D - Door	4'-0" x 7'-0"	1.22 x 2.13
D1 - Door	2'-6" x 7'-0"	0.76 x 2.13
W - Window	5'-0" x 4'-0"	1.52 x 1.22
V - Ventilator	3'-0" x 2'-0"	0.91 x 0.60

சமீப கட்டிடம்/புதிய கட்டிடம்/புதிய கட்டிடம்
 கட்டிடம்/புதிய கட்டிடம்/புதிய கட்டிடம்
 கட்டிடம்/புதிய கட்டிடம்/புதிய கட்டிடம்

சமீப கட்டிடம்/புதிய கட்டிடம்/புதிய கட்டிடம்
 கட்டிடம்/புதிய கட்டிடம்/புதிய கட்டிடம்
 கட்டிடம்/புதிய கட்டிடம்/புதிய கட்டிடம்


SITE PLAN SHOWING THE LOCATION OF EXISTING RCC ROOF IN GROUND FLOOR, FIRST FLOOR, SECOND FLOOR AND TOILET BLOCK OF COLLEGE BUILDINGS FOR "J.S.R. COLLEGE OF EDUCATION" AT SF. No:121,122/A1 AND 122/A2, AGRAGARAM I KANNADIPUDUR VILLAGE, MADATHUKULAM POST AND TALUK, TIRUPUR DISTRICT.

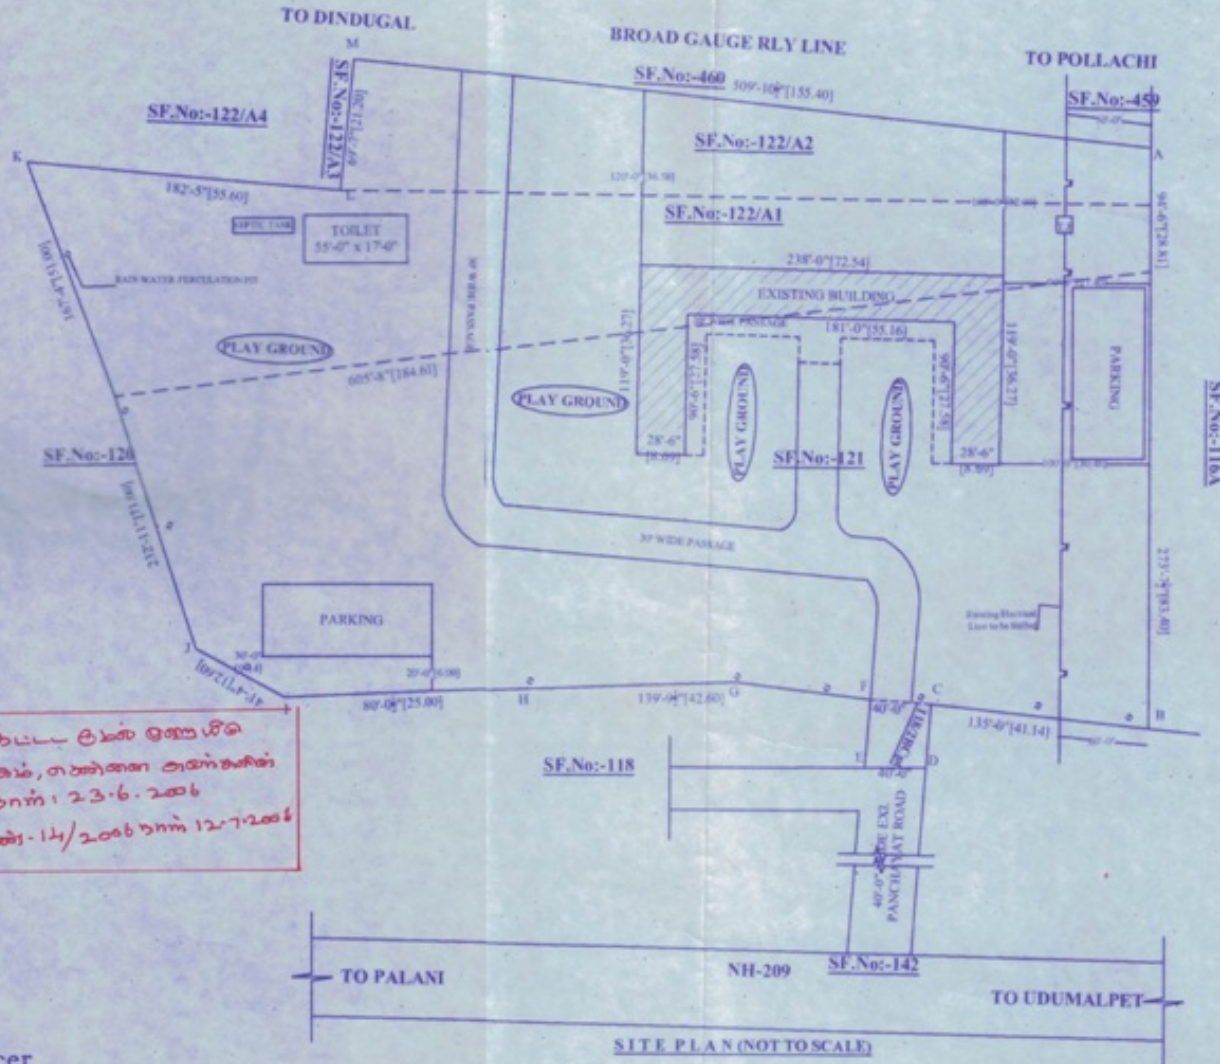

மேலது குடியகல்/கட்டல் குகல் குறையிடு
 குகல் மேலதுகல் குகல் குகல், குகல் குகல்
 குகல் குகல். 7563/06 குகல். 23.6.2006
 குகல் குகல் குகல். 14/2006 குகல் 12.7.2006

(2006.12.12)
 Executive Officer
 Madathukulam Town Panchayat,
 MADATHUKULAM-642 113.
 Tirupur Dist.


For J.S.R. COLLEGE OF EDUCATION
(Signature)
 P.SATHISHKUMAR
 SECRETARY

(Signature)
 Er.R.GUNA SEKARAN, PCE, I.B.S.
 RK BUILDERS
 Consulting Civil Engineer & Contractors
 Registered Engineer-Grade III
 Reg.No:157 / Ls / 2019 / 00002
 292,CK.Road,Dhamu Building
 Udumalpet-642126.Mobile : 9942469584

SITE PLAN (NOT TO SCALE)

**PLAN SHOWING THE LOCATION OF EXISTING RCC ROOF IN GROUND FLOOR COLLEGE BUILDINGS FOR
"J.S.R. COLLEGE OF EDUCATION"
AT SF. No:121,122/A1 AND 122/A2,AGRAGARAM KANNADIPUDUR VILLAGE,MADATHUKULAM POST AND TALUK ,TIRUPUR DISTRICT.**

238'-0" [72.54]

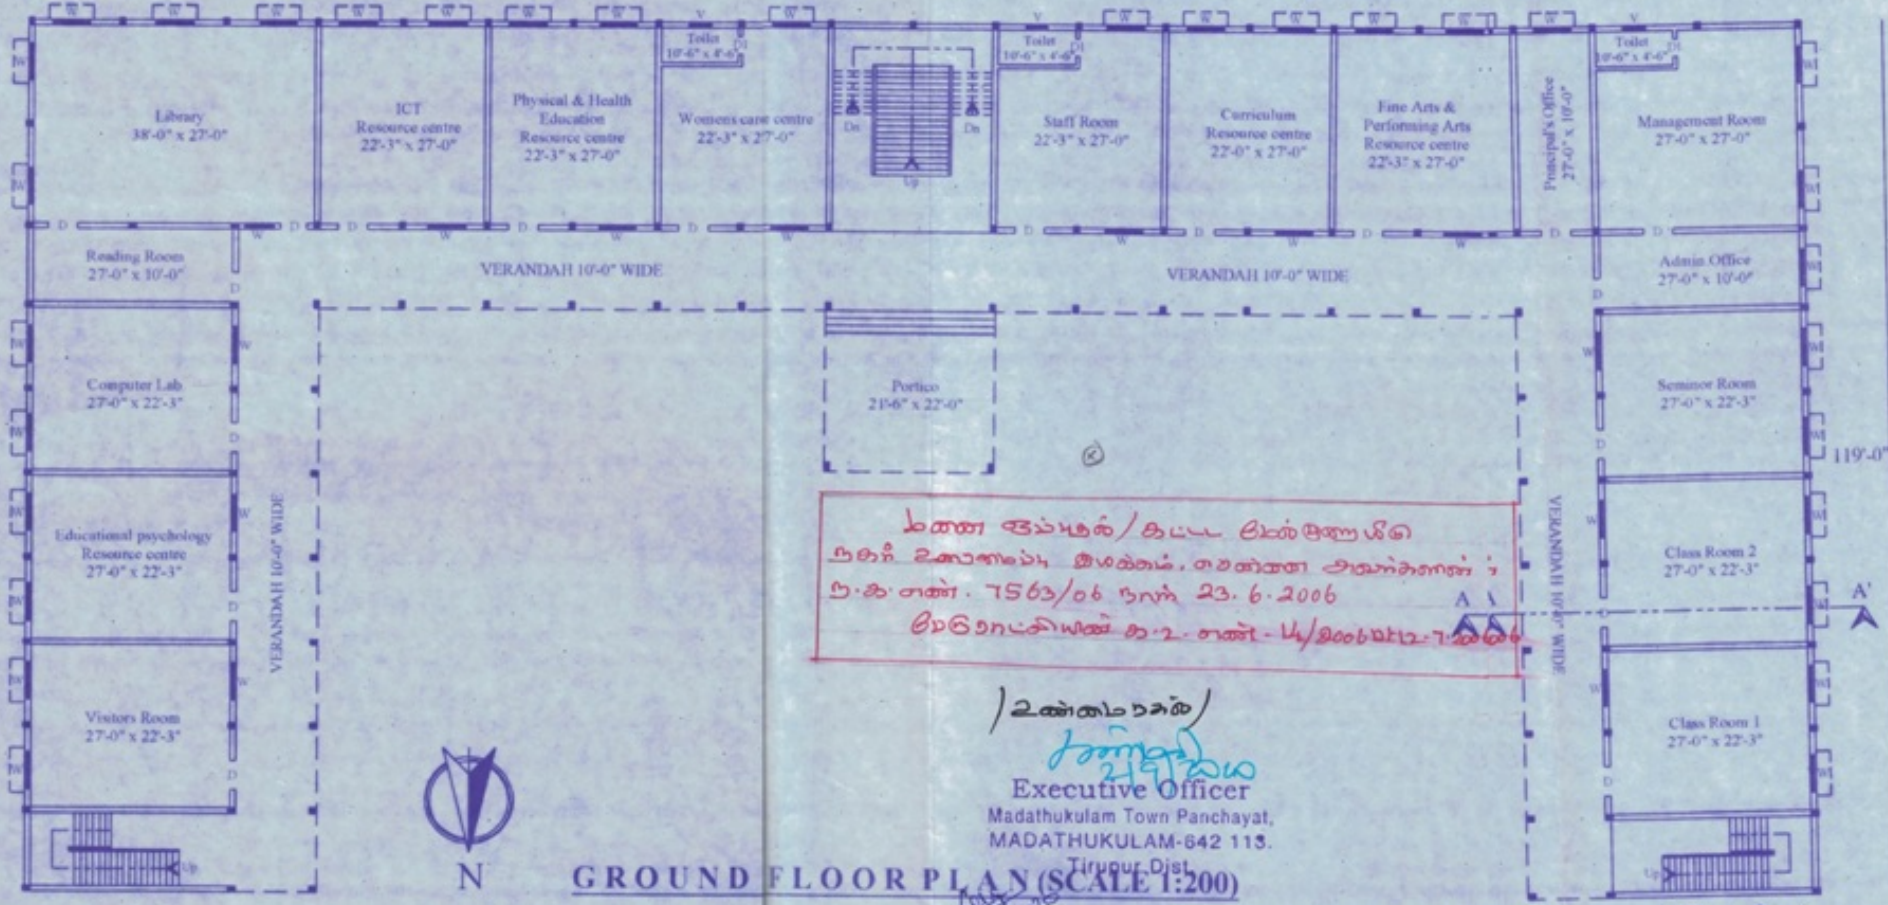

ಬಹು ಉಪಯುಕ್ತ/ಶುಭ ಉದ್ದೇಶಗಳಿಗಾಗಿ
 ಶುಭ ಶಿಕ್ಷಣಕ್ಕಾಗಿ ಉಪಯುಕ್ತ, ಶುಭಕರವಾದ ಅಧ್ಯಯನ ಕೇಂದ್ರ ;
 ಶ.ಕ.ಎಂ. 7563/06 ರನ್ 23.6.2006
 ಭೂಮಿ ಸ್ವೀಕೃತಿ ಶ.ಕ.ಎಂ. 4/2006ರೀ.7.2006

/ಶುಭಕರವಾಗಿ/
(Signature)
 Executive Officer
 Madathukulam Town Panchayat,
 MADATHUKULAM-642 115.
 Tirupur, Dist.


GROUND FLOOR PLAN (SCALE 1:200)

For JSR COLLEGE OF EDUCATION
(Signature)
 R.SATHISHKUMAR
 SECRETARY

(Signature)
 Er.R.GUNA SEKARAN, DCE, LBS,
 RK BUILDERS
 Consulting Civil Engineer & Contractors
 Registered Engineer-Grade III
 Reg.No:157 / Ls / 2019 / 00002
 292,CK.Road,Dhamu Building
 Udumalpet-642126,Mobile : 9942469584

**PLAN SHOWING THE LOCATION OF EXISTING RCC ROOF IN FIRST FLOOR COLLEGE BUILDINGS FOR
 "J.S.R. COLLEGE OF EDUCATION"
 AT SF. No:121,122/A1 AND 122/A2,AGRAGARAM KANNADIPUDUR VILLAGE,MADATHUKULAM POST AND TALUK ,TIRUPUR DISTRICT.**

238'-0" [72.54]

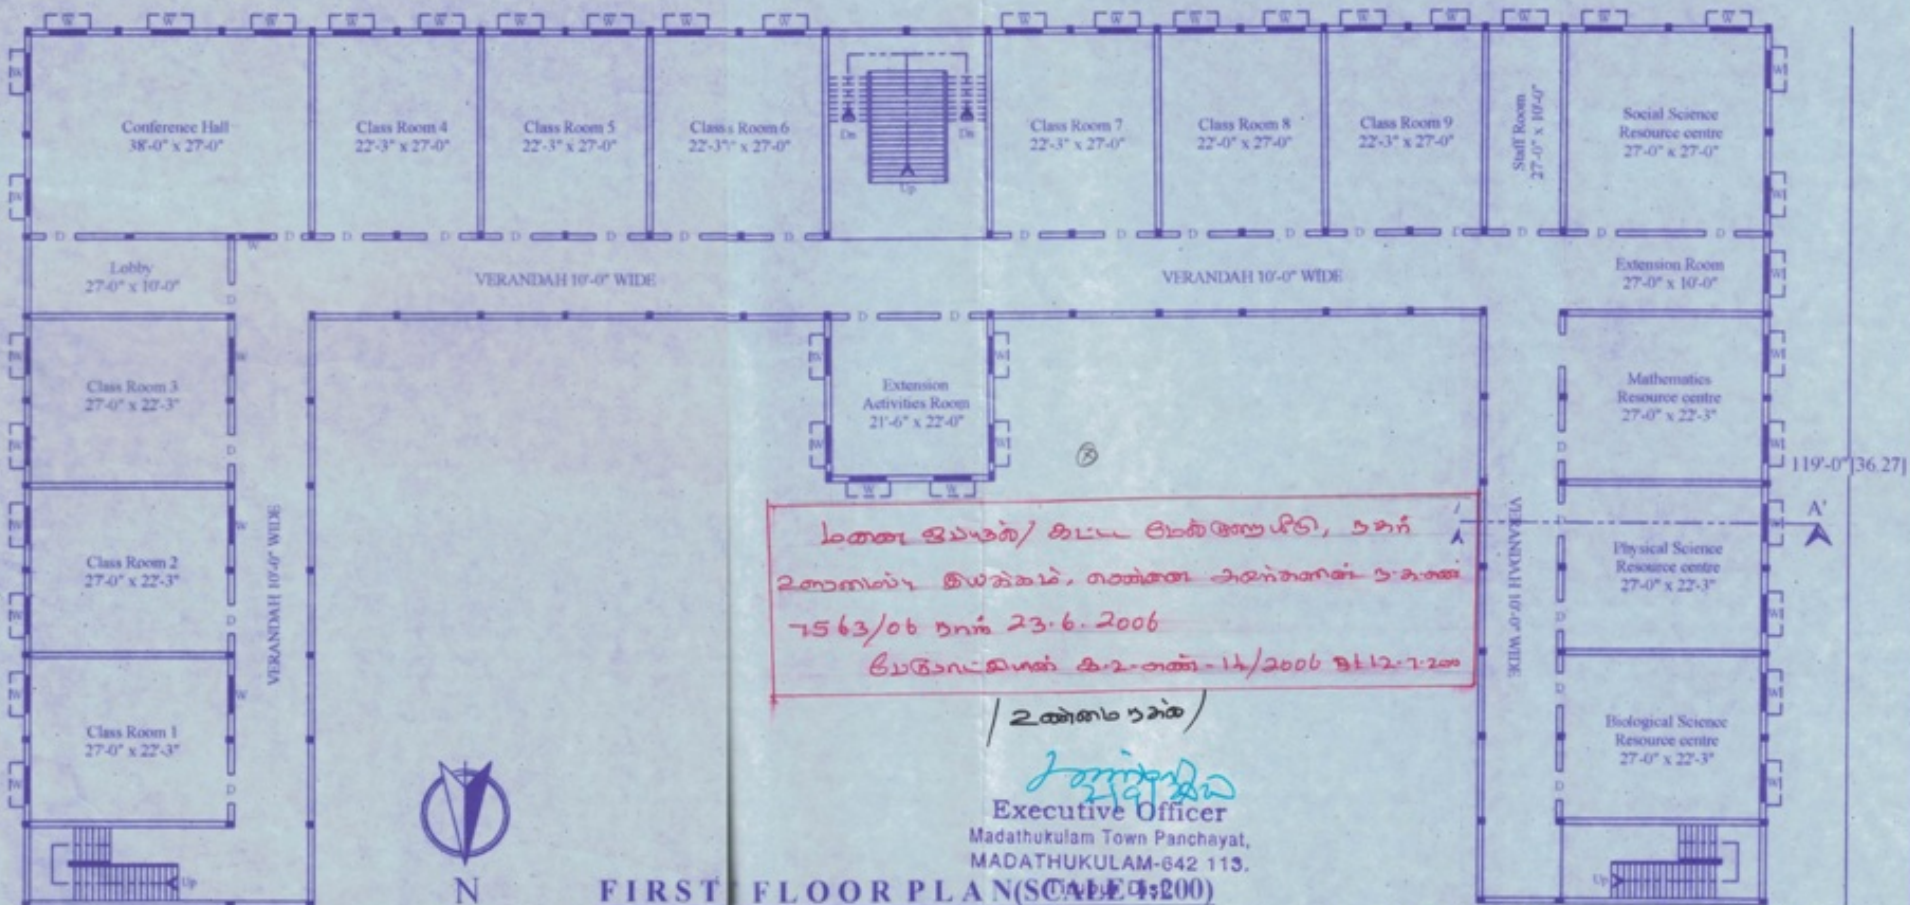

லைசன்ஸ்/ கட்டிட ஒப்பந்தம், 523
 2006-07 இல், மதுரை மாநகராட்சி பகுதி
 7563/06 பி.நி. 23.6.2006
 உட்கட்டிடம் 22-06-14/2006 பி.நி. 22.00
 / 2006-07



FIRST FLOOR PLAN (SCALE 1:200)


J. S. R. College
 Executive Officer
 Madathukulam Town Panchayat,
 MADATHUKULAM-642 113.

AM
21/9/2020

For JSR COLLEGE OF EDUCATION
R. Satish Kumar
 R. SATISHKUMAR
 SECRETARY

R. Guna Sekaran
Er.R.GUNA SEKARAN, DCE., LMS.
 RK BUILDERS
 Consulting Civil Engineer & Contractors
 Registered Engineer-Grade III
 Reg.No: 157 / Ls / 2019 / 00002
 292.CK.Road,Dhamu Building

**PLAN SHOWING THE LOCATION OF EXISTING RCC ROOF IN SECOND FLOOR COLLEGE BUILDINGS FOR
"J.S.R. COLLEGE OF EDUCATION"
AT SF. No:121,122/A1 AND 122/A2,AGRAGARAM KANNADIPUDUR VILLAGE,MADATHUKULAM POST AND TAIUK, TIRUPUR DISTRICT.**

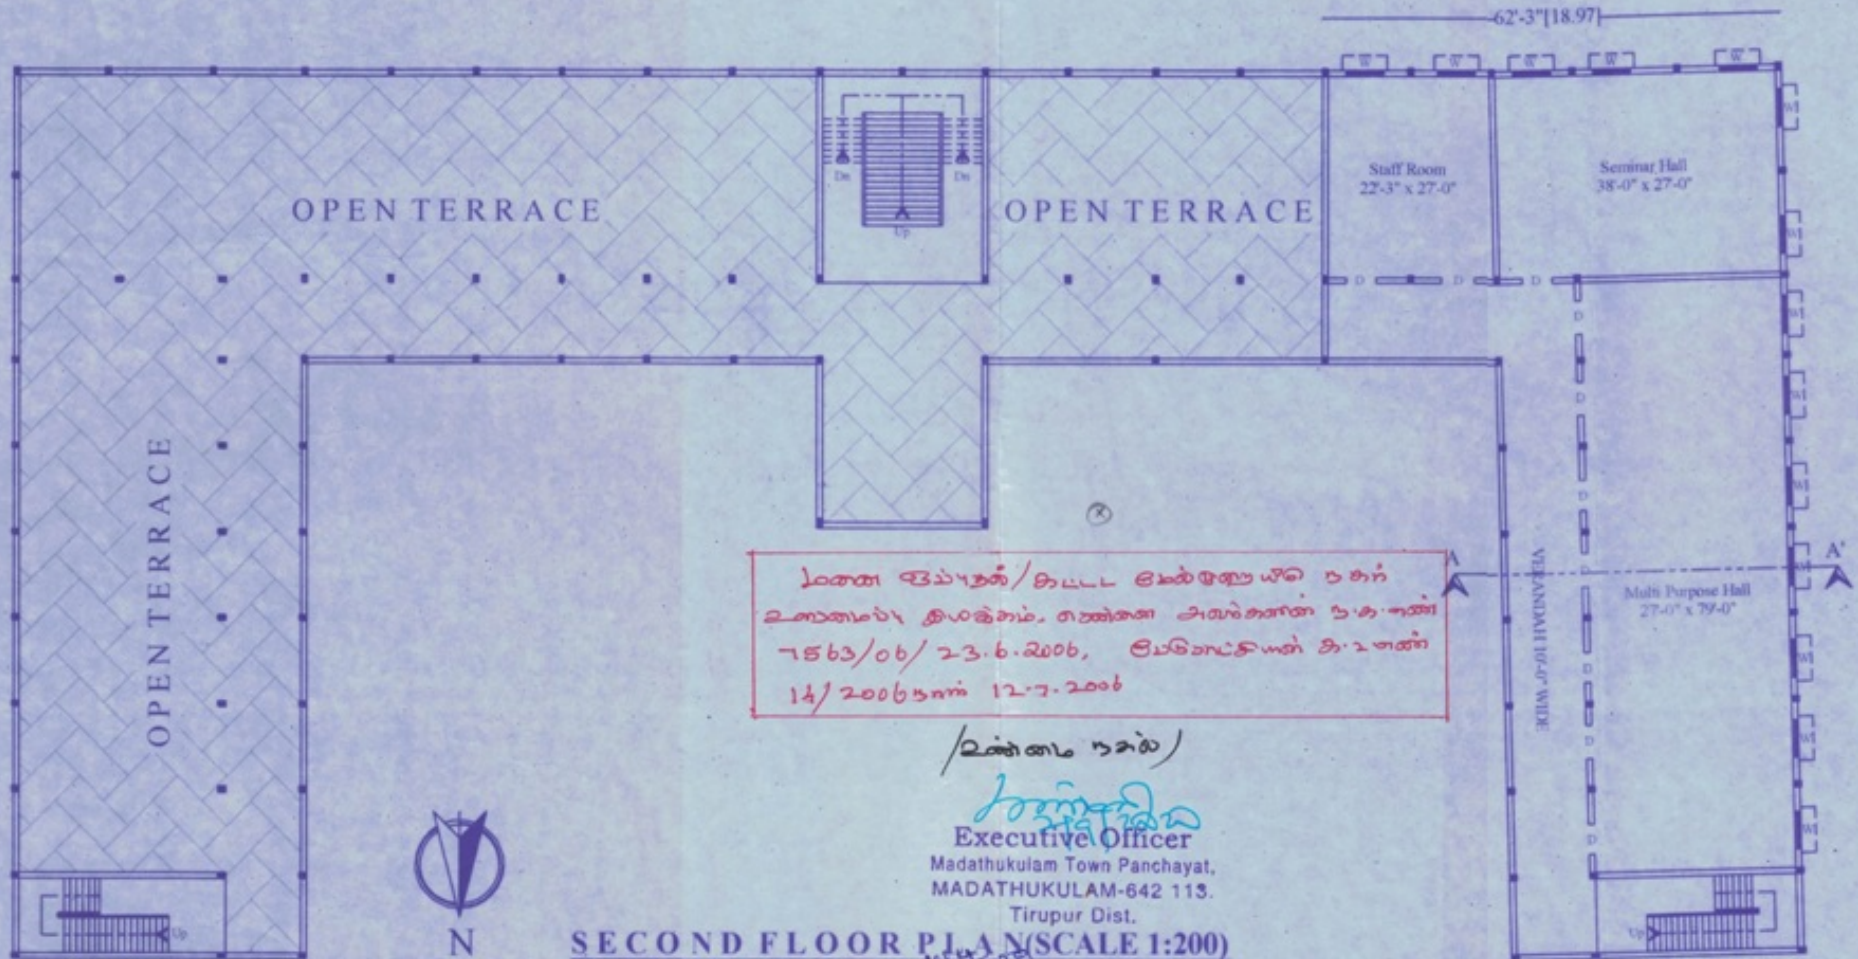

லாசன தேய்தல்/சட்டல் சமீபத்தில் நகர்
 உட்காணும் திட்டம், எண்ண அட்டைகள் ந.க.கண்
 7563/06/23.6.2006, சேவ்வட்டிகள் த.உ.கண்
 14/20065ம் 12.7.2006

/உணர்வு நகர்/


(Signature)
 Executive Officer
 Madathukulam Town Panchayat,
 MADATHUKULAM-642 113.
 Tirupur Dist.

SECOND FLOOR PLAN (SCALE 1:200)

For JSR COLLEGE OF EDUCATION
(Signature)
 R.SATHISHKUMAR
 SECRETETARY

(Signature)
Er.R.GUNA SEKARAN, DCE, LBS,
RK BUILDERS
 Consulting Civil Engineer & Contractors
 Registered Engineer-Grade III
 Reg.No:157 / Ls / 2019 / 00002
 292,CK.Road,Dhamu Building
 Udumalpet-642126,Mobile: 9942469584

PLAN SHOWING THE LOCATION OF EXISTING RCC ROOF IN HEAD ROOM & TERRACE FLOOR COLLEGE BUILDINGS FOR
"J.S.R. COLLEGE OF EDUCATION"
 AT SF. No:121,122/A1 AND 122/A2,AGRAGARAM KANNADIPUDUR VILLAGE,MADATHUKULAM POST AND TA.LUK ,TIRUPUR DISTRICT.

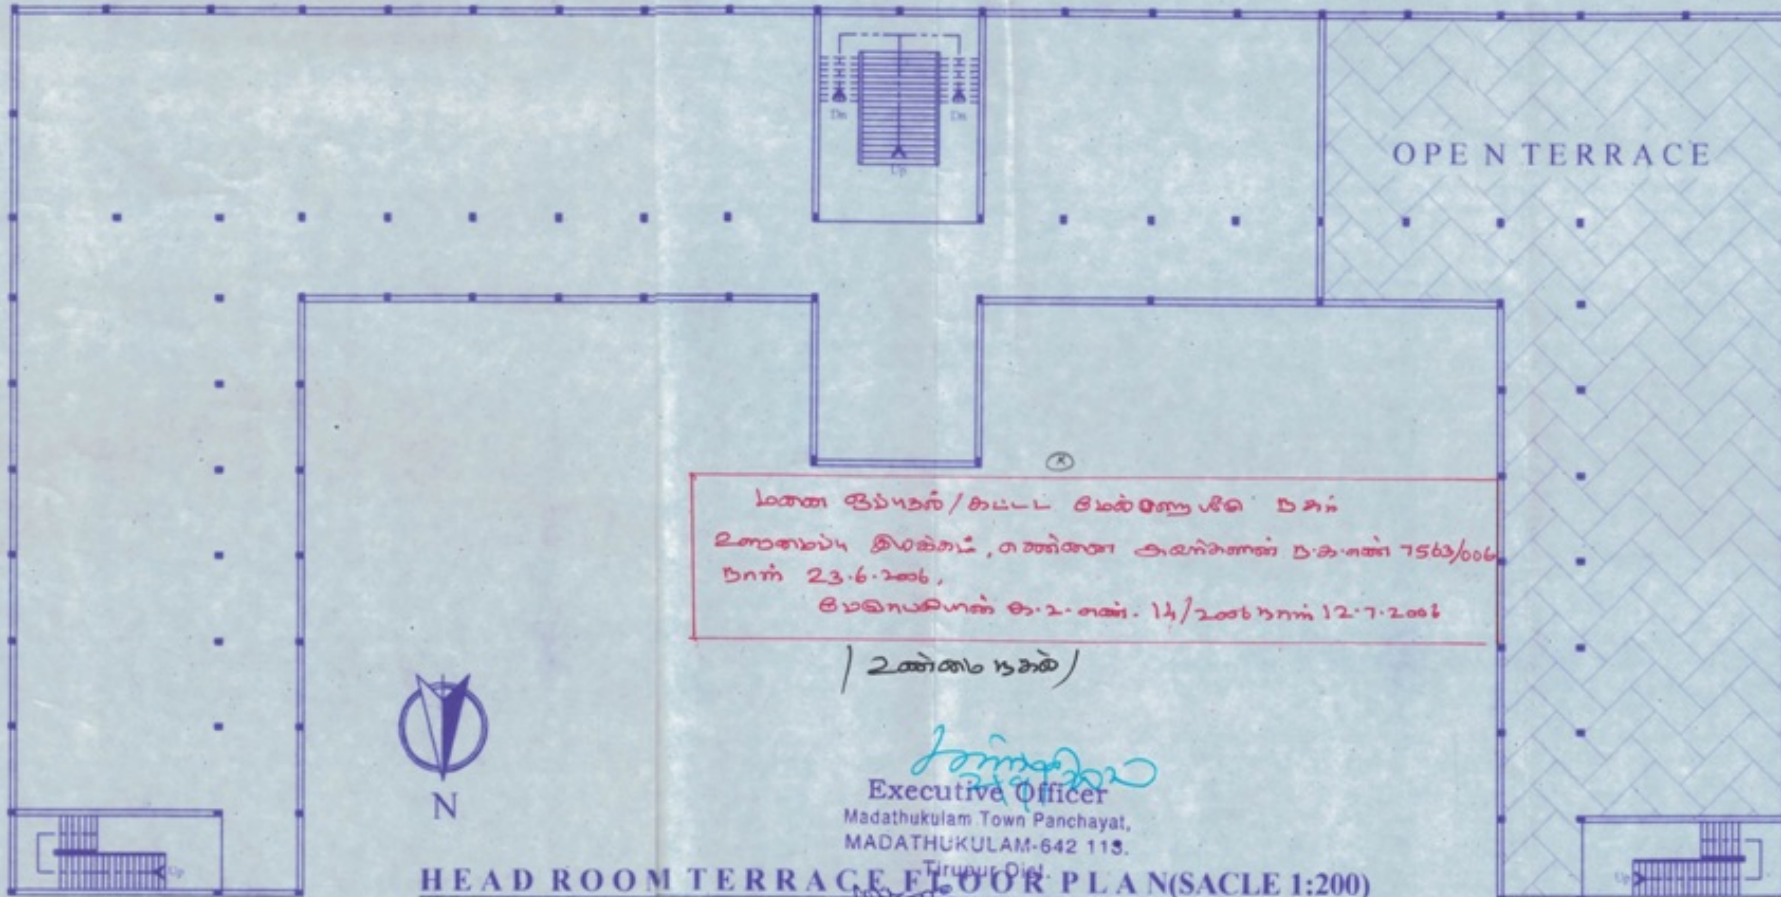

பொது இயக்குநர்/கட்டிட மேல்கட்டுவாய் தலைவர்
 உமாபதியில் திருச்சி, மதுரை அமைச்சுள்ள த.க.எண் 7563/006
 த.நா 23.6.2006,
 மேல்கட்டுவாய் த.க.எண். 14/2006 த.நா 12.7.2006

(உமாபதியில்)



[Signature]
 Executive Officer
 Madathukulam Town Panchayat,
 MADATHUKULAM-642 113,
 Tirupur Dist.

HEAD ROOM TERRACE FLOOR PLAN(SACLE 1:200)

[Signature]
 14/9/2022

For JSR COLLEGE OF EDUCATION
[Signature]
 R.SATHISHKUMAR
 SECRETARY

[Signature]
Er.R.GUNA SEKARAN,DCE..I.B.S.
 RK BUILDERS
 Consulting Civil Engineer & Contractors
 Registered Engineer-Grade III
 Reg.No:157 / Ls / 2019 / 00002
 292,CK.Road,Dhamu Building
 Udumalpet-642125,Mobile : 9942469584